


Nightingale Infant School Play Garden:

Nursery Area: proposals for play

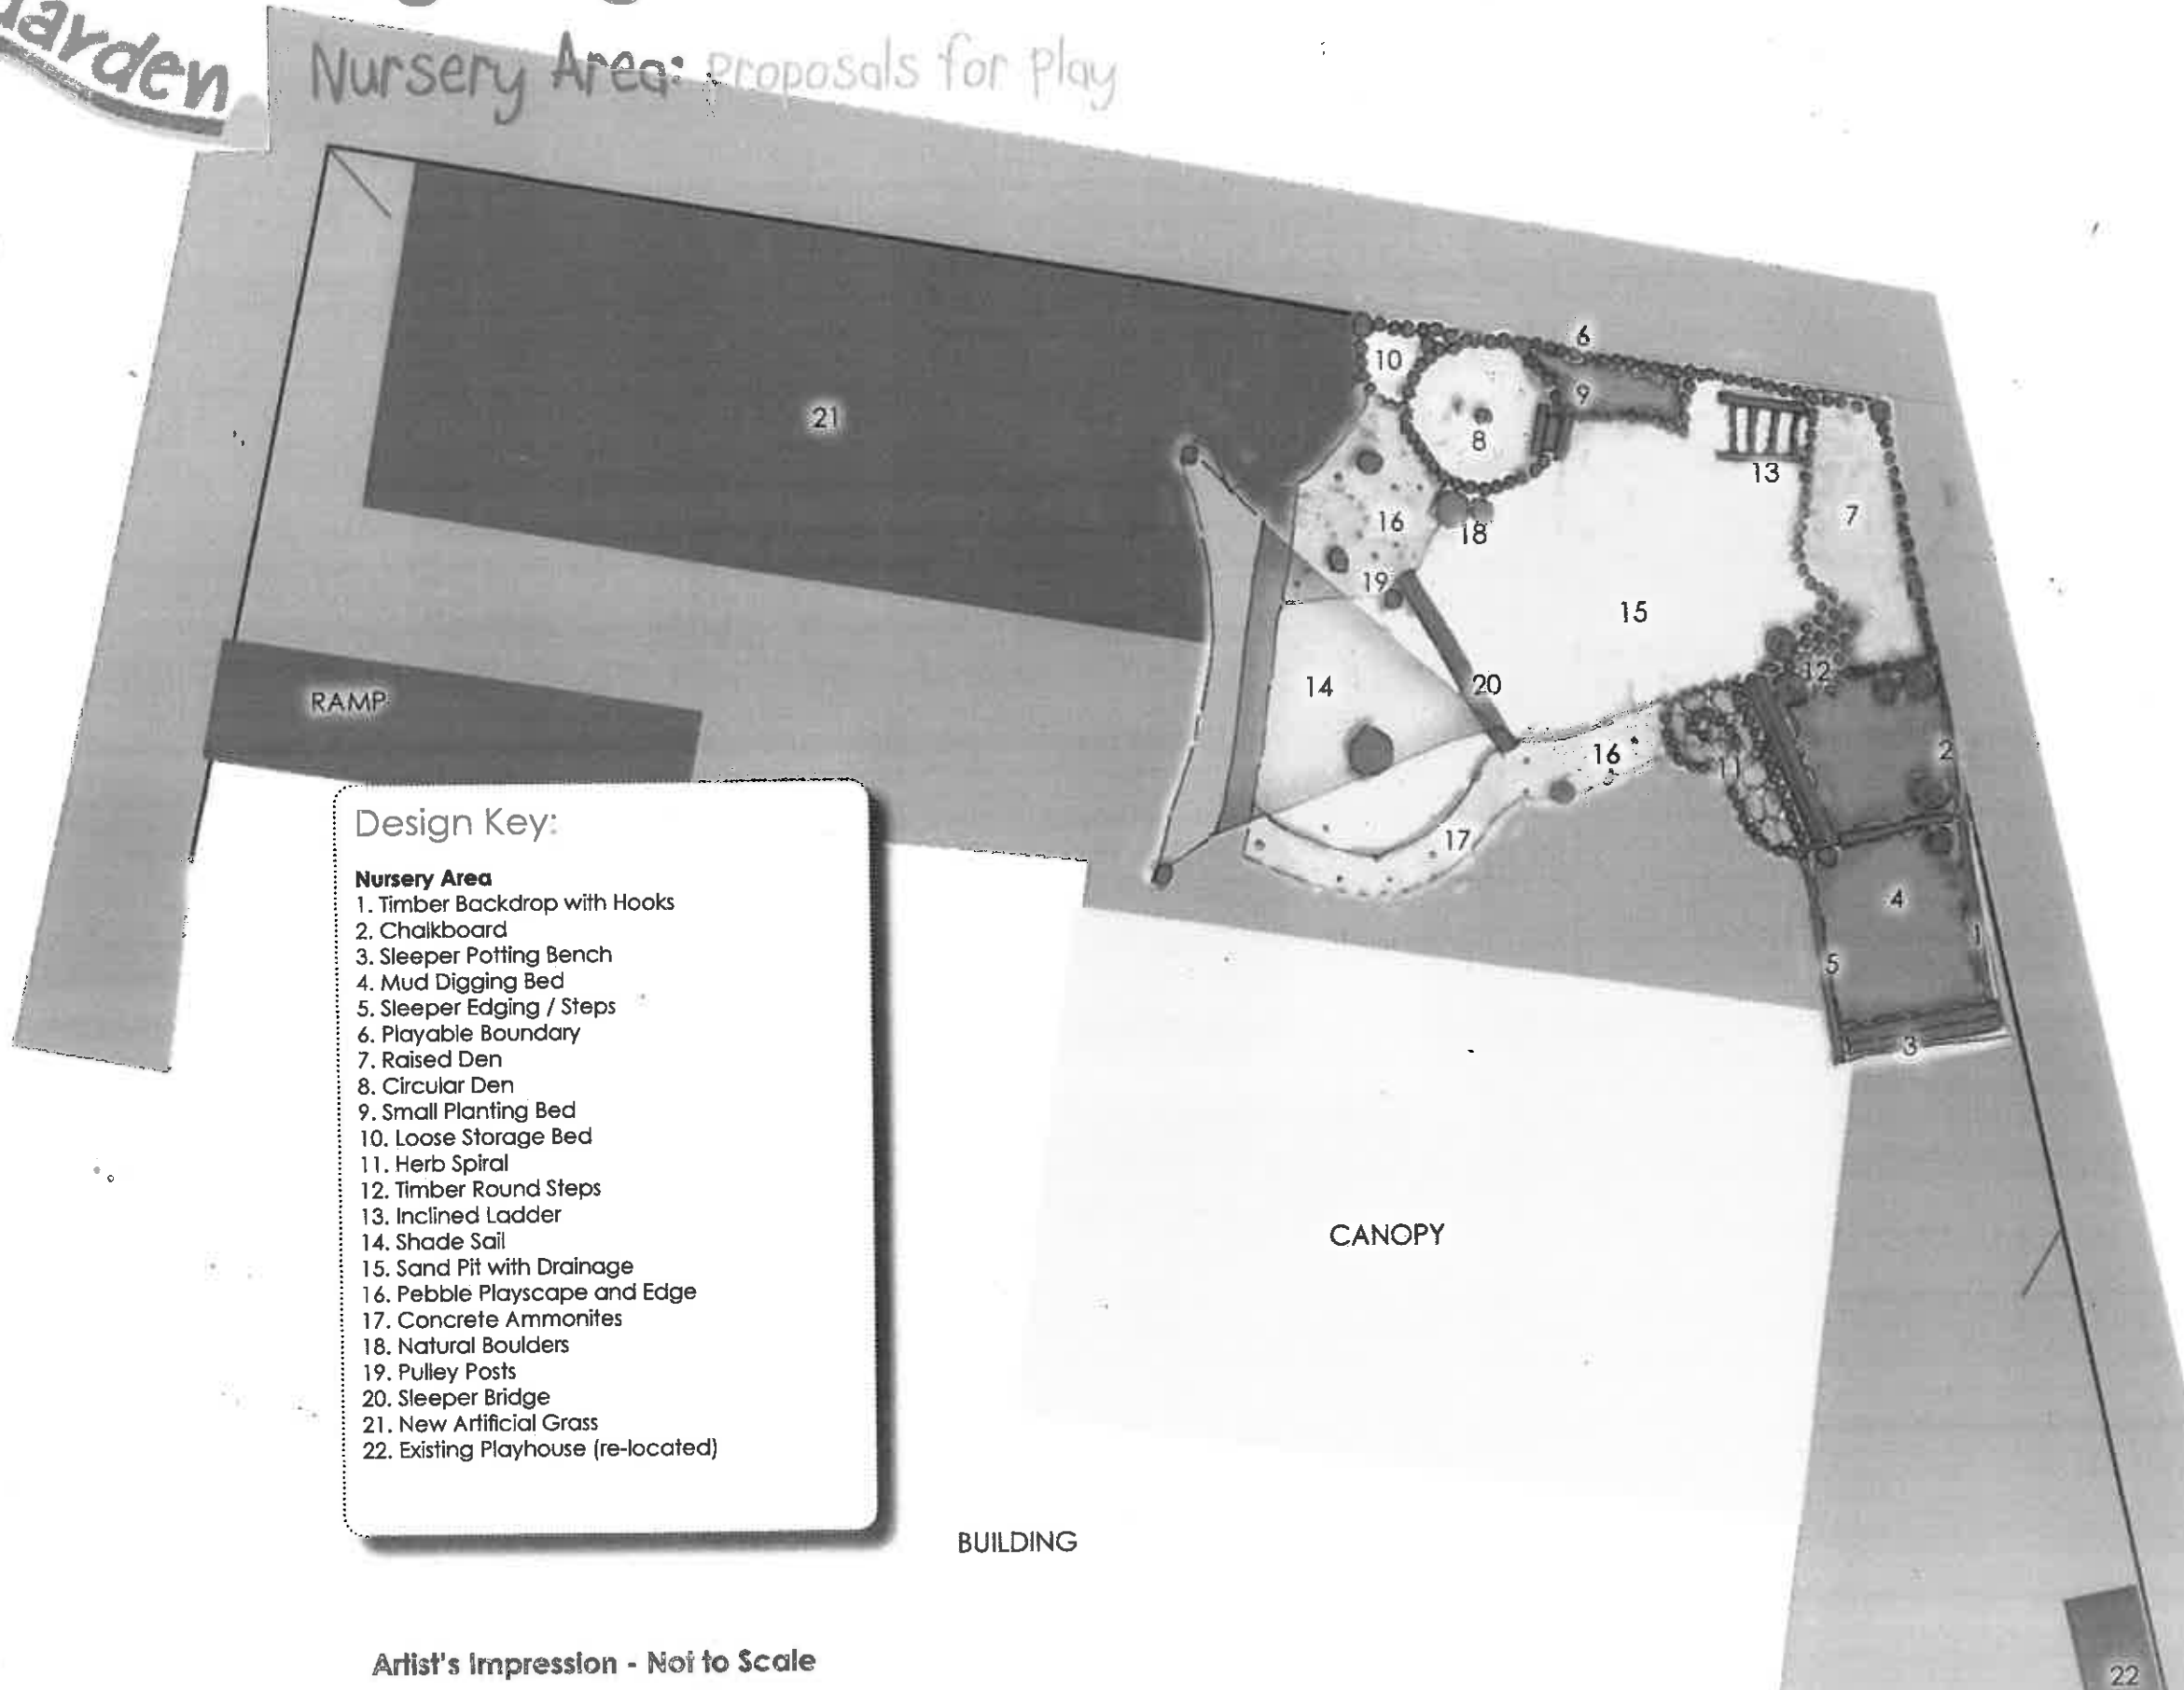

Design Key:

- Nursery Area**
- 1. Timber Backdrop with Hooks
 - 2. Chalkboard
 - 3. Sleeper Potting Bench
 - 4. Mud Digging Bed
 - 5. Sleeper Edging / Steps
 - 6. Playable Boundary
 - 7. Raised Den
 - 8. Circular Den
 - 9. Small Planting Bed
 - 10. Loose Storage Bed
 - 11. Herb Spiral
 - 12. Timber Round Steps
 - 13. Inclined Ladder
 - 14. Shade Sail
 - 15. Sand Pit with Drainage
 - 16. Pebble Playscape and Edge
 - 17. Concrete Ammonites
 - 18. Natural Boulders
 - 19. Pulley Posts
 - 20. Sleeper Bridge
 - 21. New Artificial Grass
 - 22. Existing Playhouse (re-located)

Artist's Impression - Not to Scale