


Play Garden

Nightingale Infant School Play Garden:

EYFS Area: proposals for play

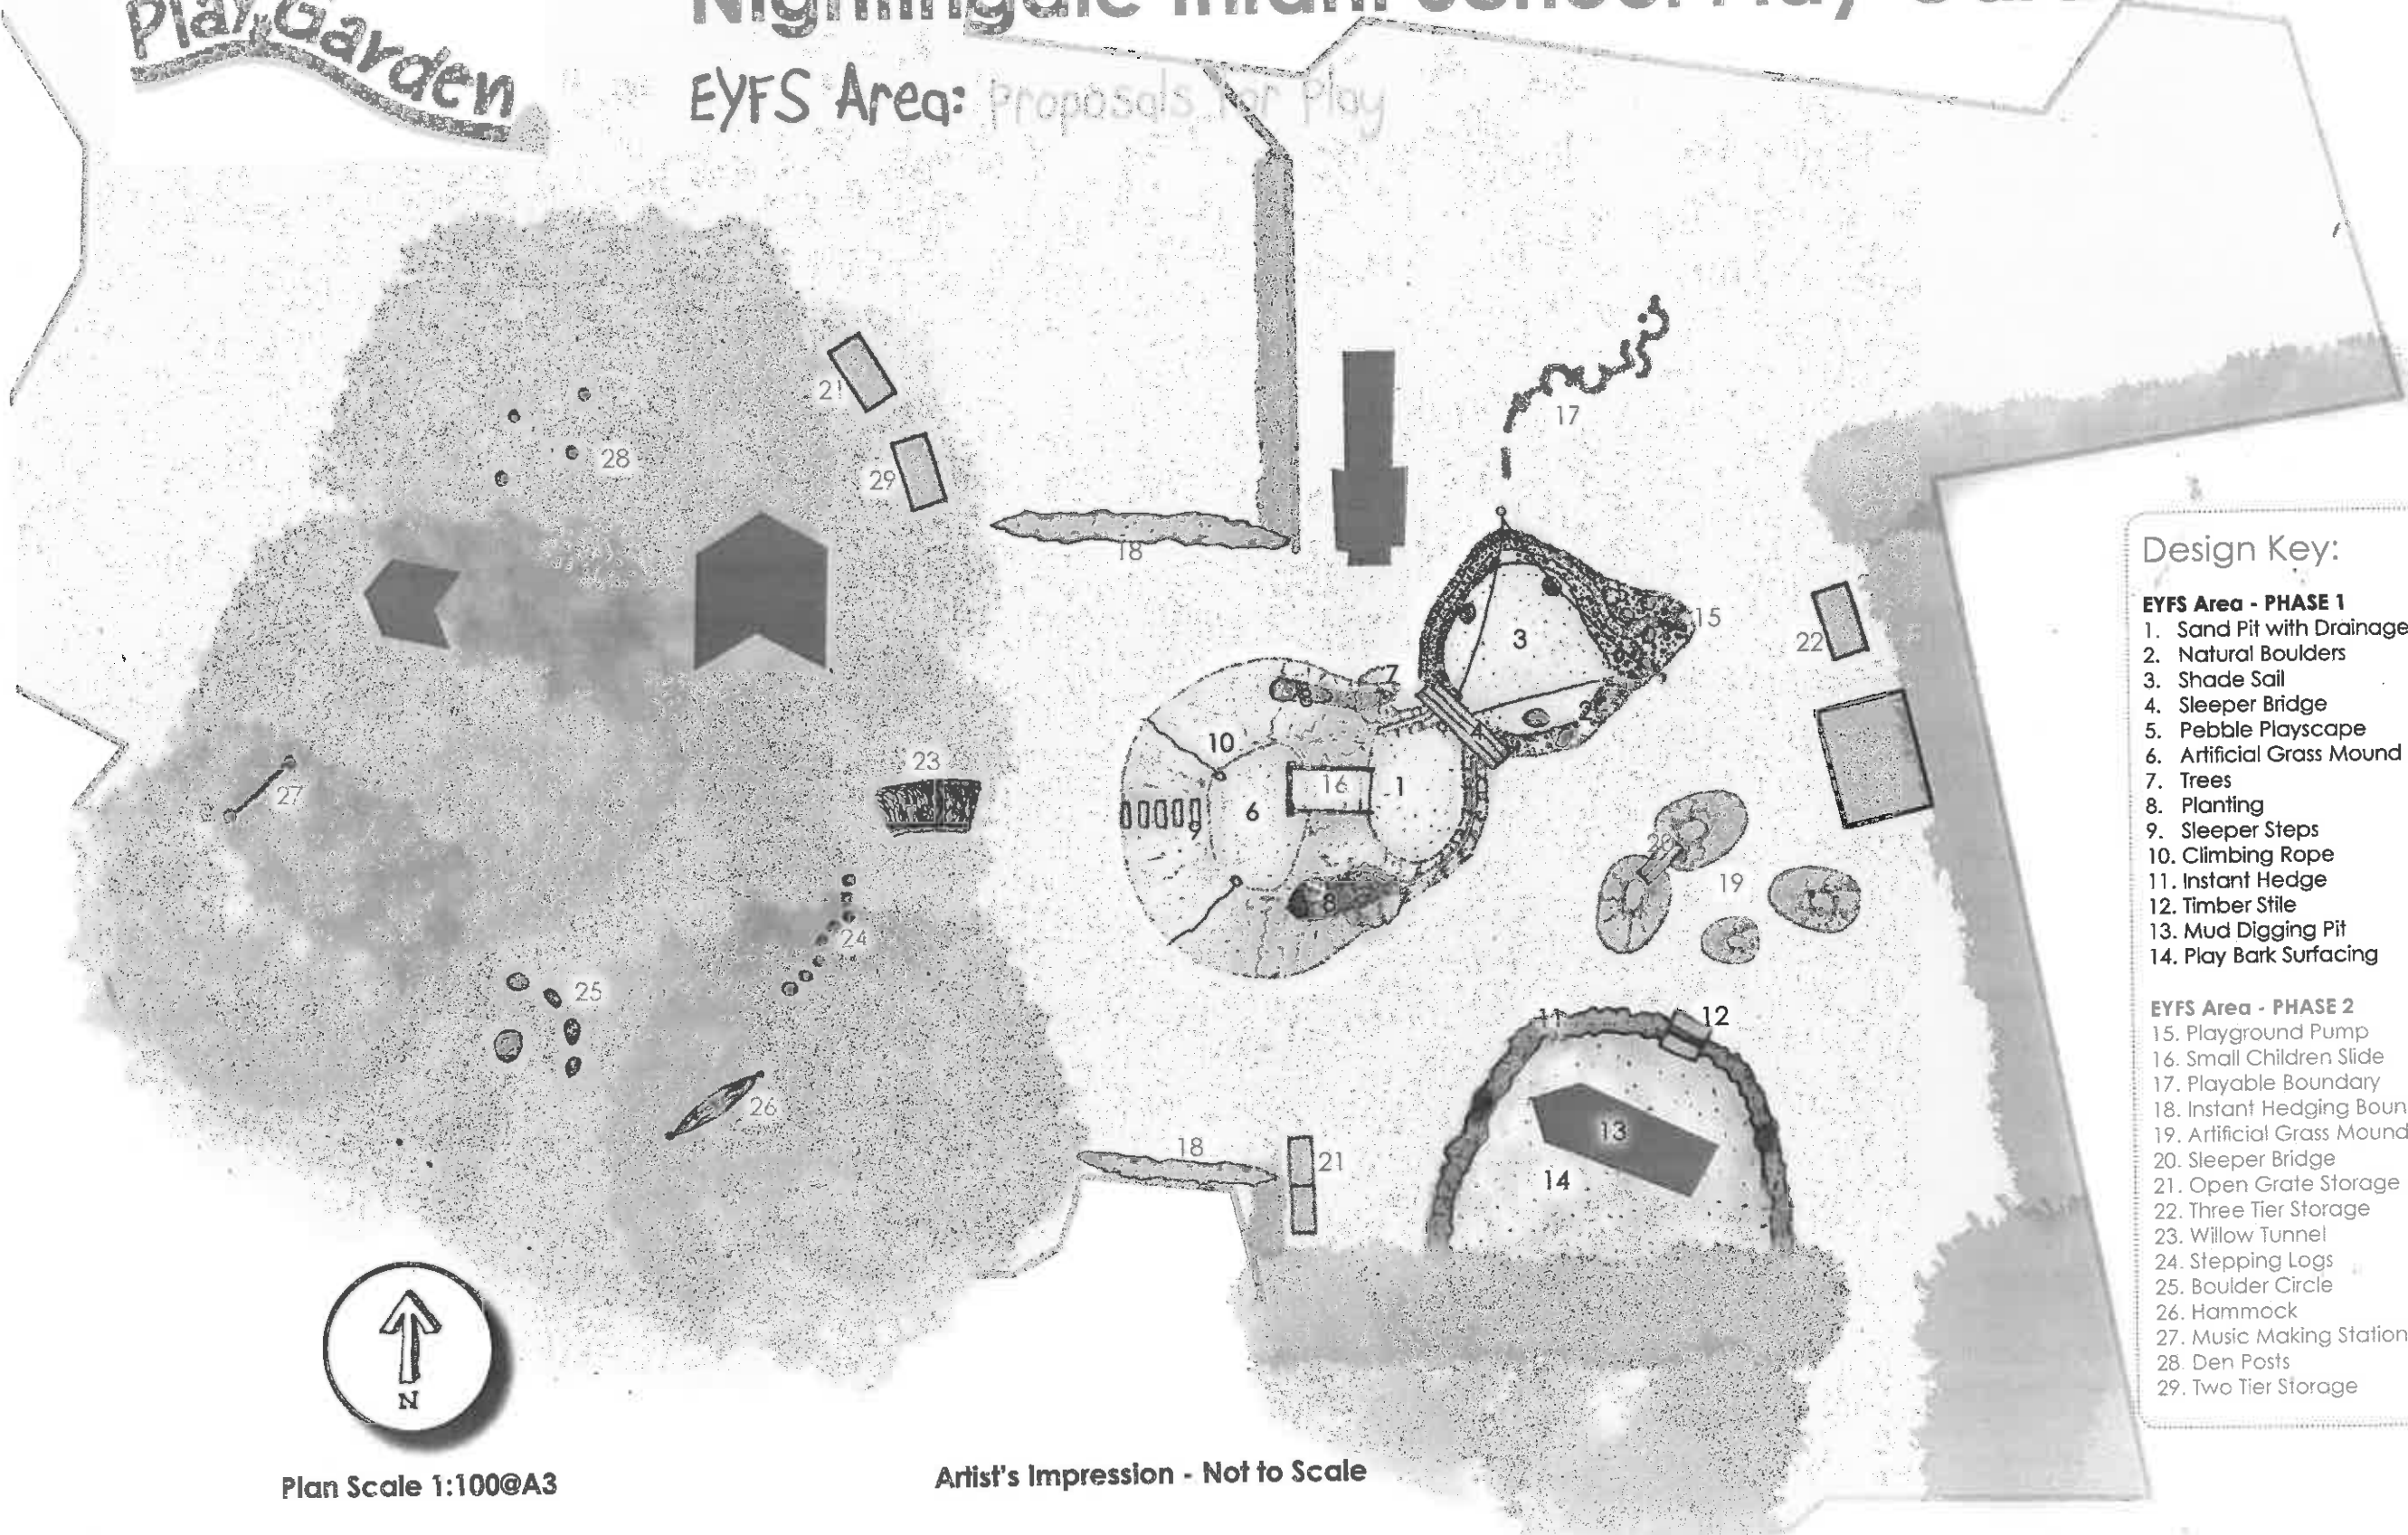

Design Key:

EYFS Area - PHASE 1

1. Sand Pit with Drainage Layer
2. Natural Boulders
3. Shade Sail
4. Sleeper Bridge
5. Pebble Playscape
6. Artificial Grass Mound
7. Trees
8. Planting
9. Sleeper Steps
10. Climbing Rope
11. Instant Hedge
12. Timber Stile
13. Mud Digging Pit
14. Play Bark Surfacing

EYFS Area - PHASE 2

15. Playground Pump
16. Small Children Slide
17. Playable Boundary
18. Instant Hedging Boundary
19. Artificial Grass Mound
20. Sleeper Bridge
21. Open Grate Storage
22. Three Tier Storage
23. Willow Tunnel
24. Stepping Logs
25. Boulder Circle
26. Hammock
27. Music Making Station
28. Den Posts
29. Two Tier Storage

Plan Scale 1:100@A3

Artist's Impression - Not to Scale